


95

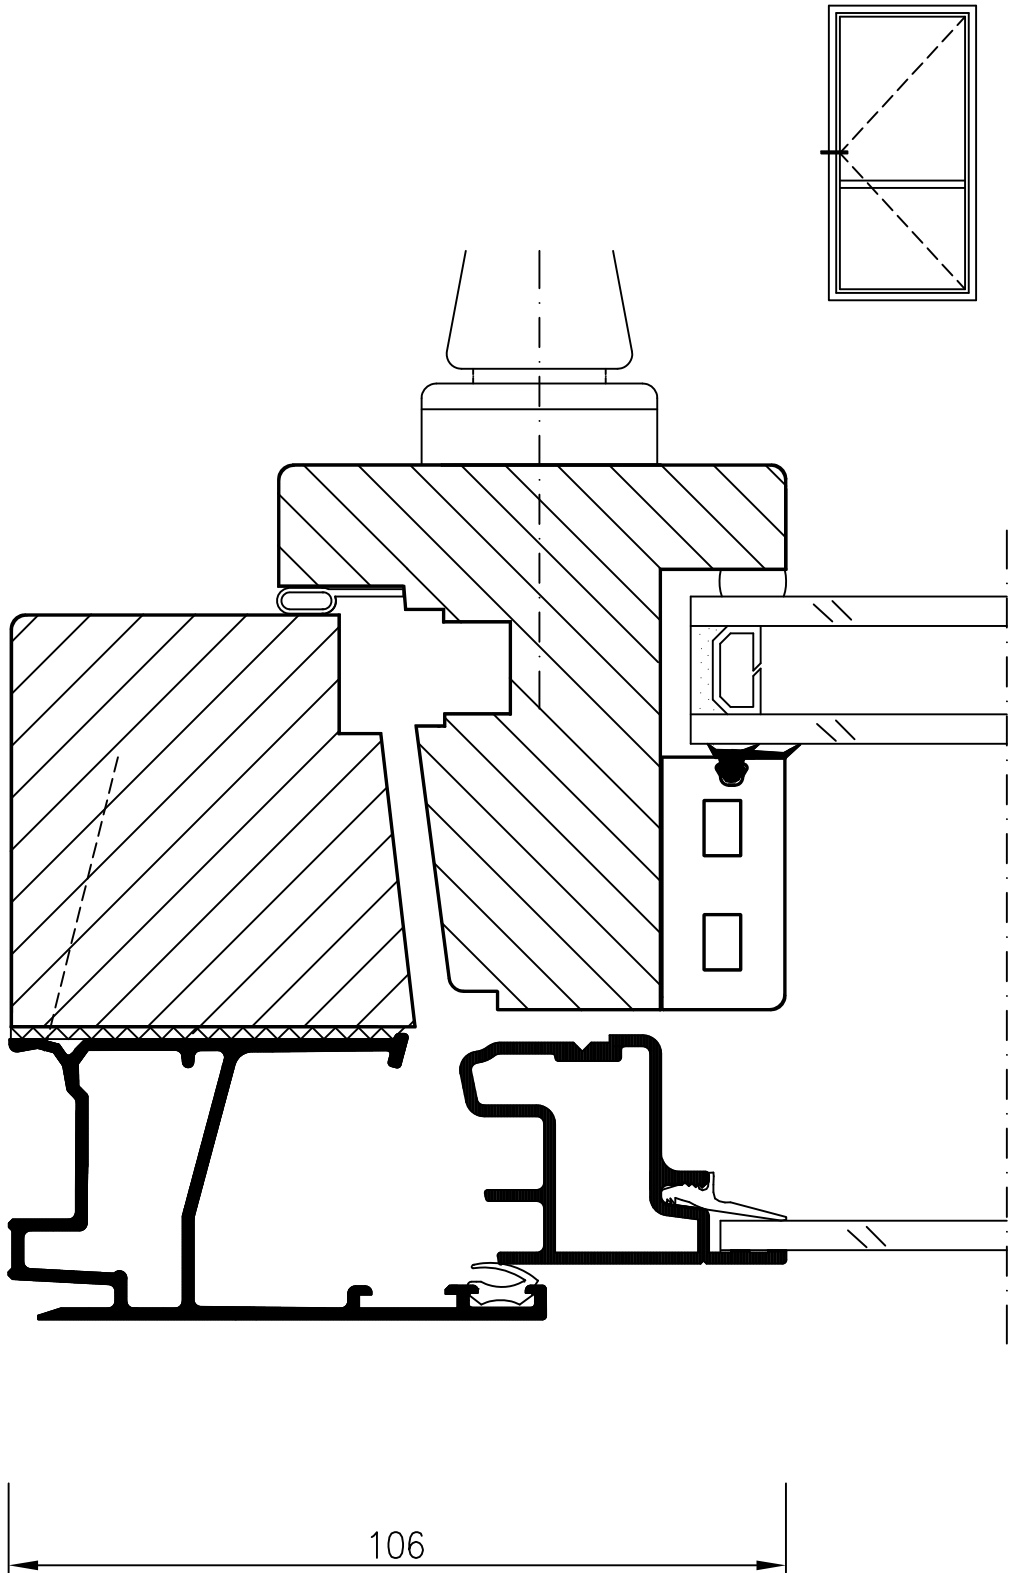

106

SYSTEM	
TYPICAL SECTION DETAILS STIL - 2+1 OPEN-IN DOOR - JAMB DETAIL	
SCALE 1:1 @ A4	DATE 2016
CONTRACT SECTION DETAILS	DRAWING 31 12 11-04
