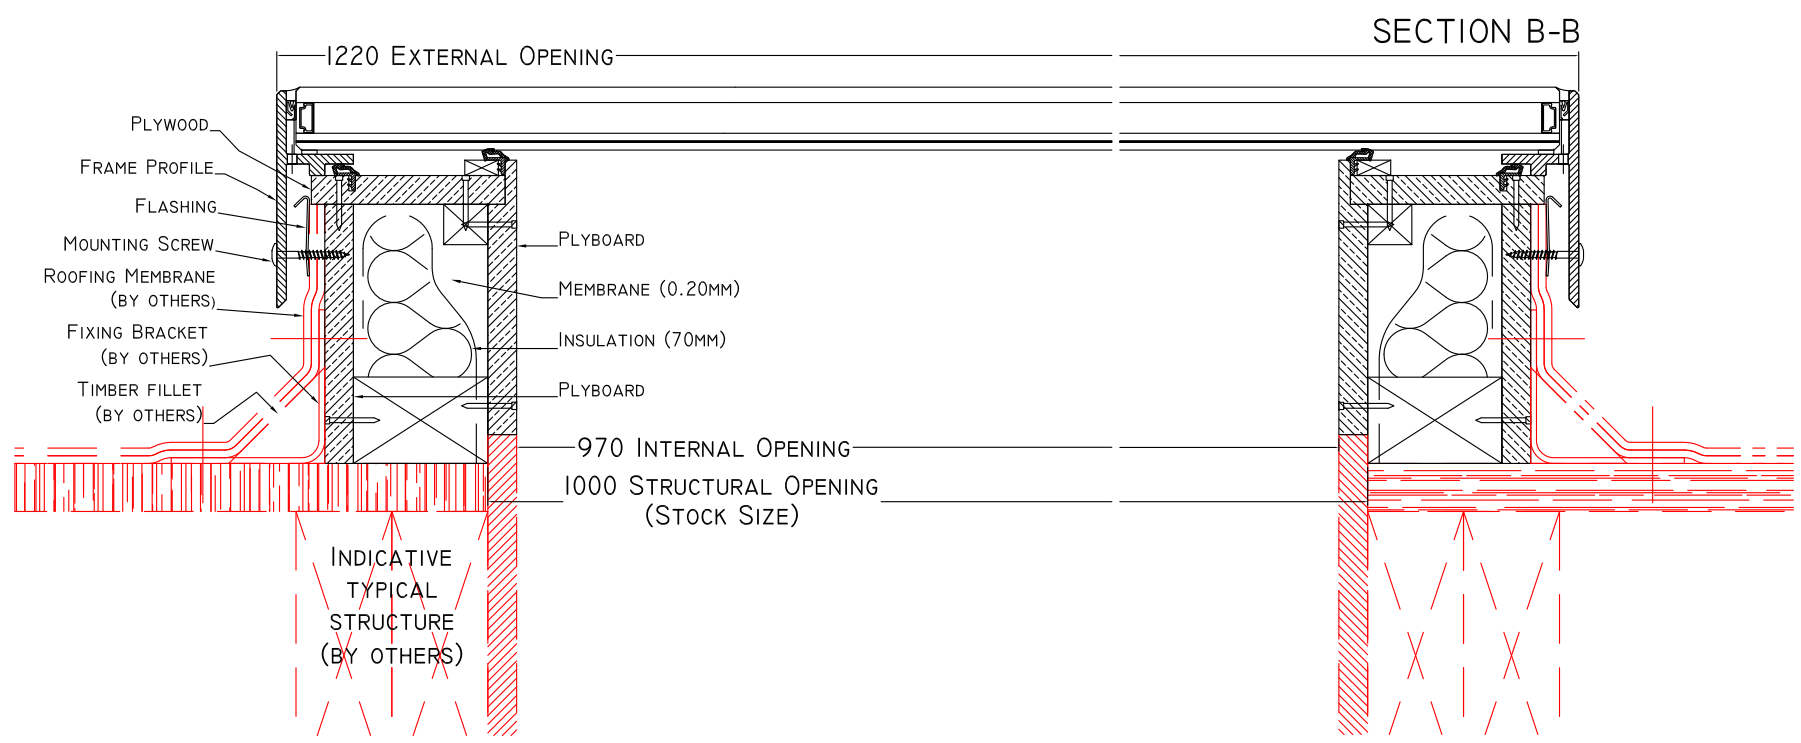

 ROOFLIGHT MUST BE INSTALLED ON A PITCH BETWEEN 3-30° TO AVOID ANY WATER POOLING



	
<small>DETAILS ON THIS DRAWING ARE THE COPYRIGHT OF RED ROOFLIGHTS AND MUST NOT BE REPRODUCED IN WHOLE OR PART WITHOUT PERMISSION</small>	
DO NOT SCALE	
TITLE 1000X1000MM ELECTRONIC OPENING ROOFLIGHT	
SCALE 1:4 @ A3	DATE JULY '16
DRAWING No. RED.COM.002	REV. 0
CONSTRUCTION ISSUE	