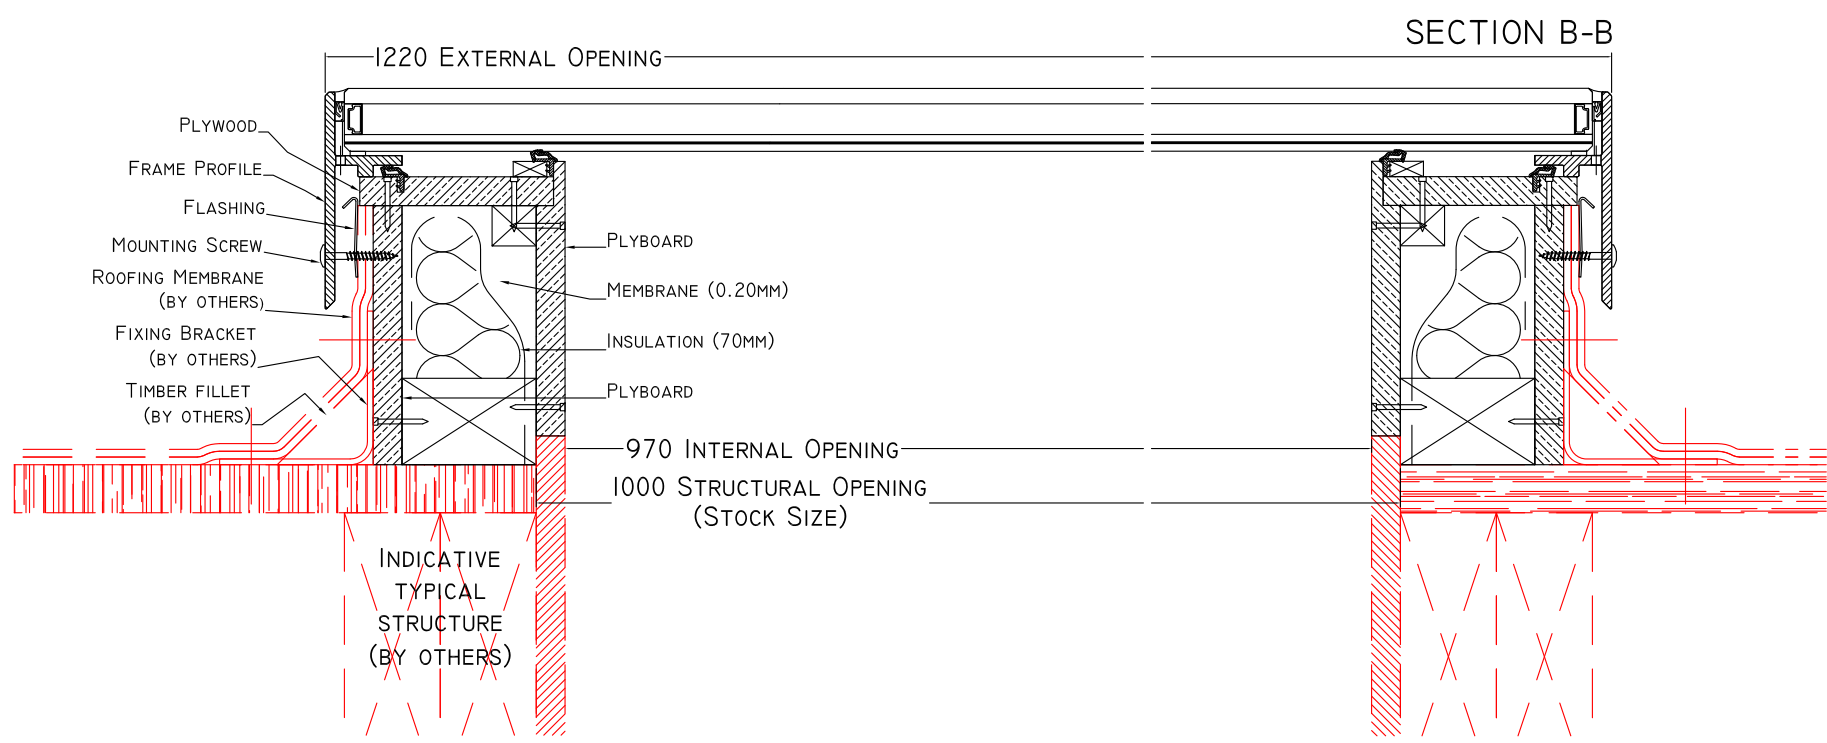

 ROOFLIGHT MUST BE INSTALLED ON A PITCH BETWEEN 3-30° TO AVOID ANY WATER POOLING



	
<small>DETAILS ON THIS DRAWING ARE THE COPYRIGHT OF RED ROOFLIGHTS AND MUST NOT BE REPRODUCED IN WHOLE OR PART WITHOUT PERMISSION</small>	
<b>DO NOT SCALE</b>	
<b>TITLE</b> 1000x1000MM FIXED ROOFLIGHT WITH UPSTAND	
<b>SCALE</b> 1:4 @ A3	<b>DATE</b> JULY '16
<b>DRAWING No.</b> RED.FIX.002	<b>REV.</b> 0
<b>CONSTRUCTION ISSUE</b>	