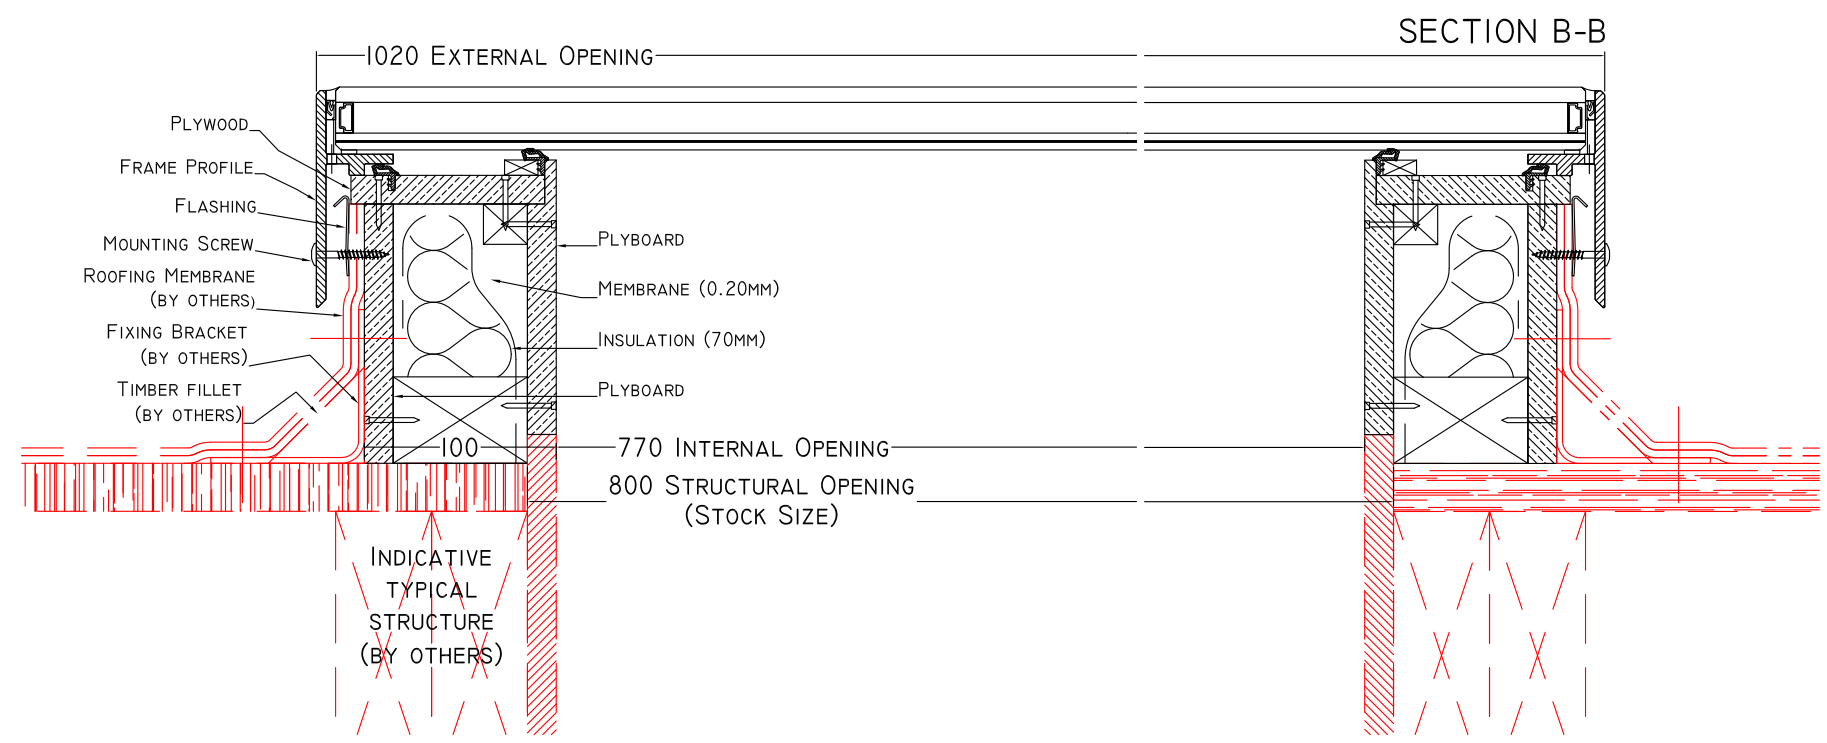

 ROOFLIGHT MUST BE INSTALLED ON A PITCH BETWEEN 3-30° TO AVOID ANY WATER POOLING



	
<small>DETAILS ON THIS DRAWING ARE THE COPYRIGHT OF RED ROOFLIGHTS AND MUST NOT BE REPRODUCED IN WHOLE OR PART WITHOUT PERMISSION</small>	
DO NOT SCALE	
TITLE 800x800MM FIXED ROOFLIGHT WITH UPSTAND	
SCALE 1:4 @ A3	DATE JULY '16
DRAWING No. RED.FIX.001	REV. 0
CONSTRUCTION ISSUE	